




TYPICAL PAVEMENT REPAIR SECTION

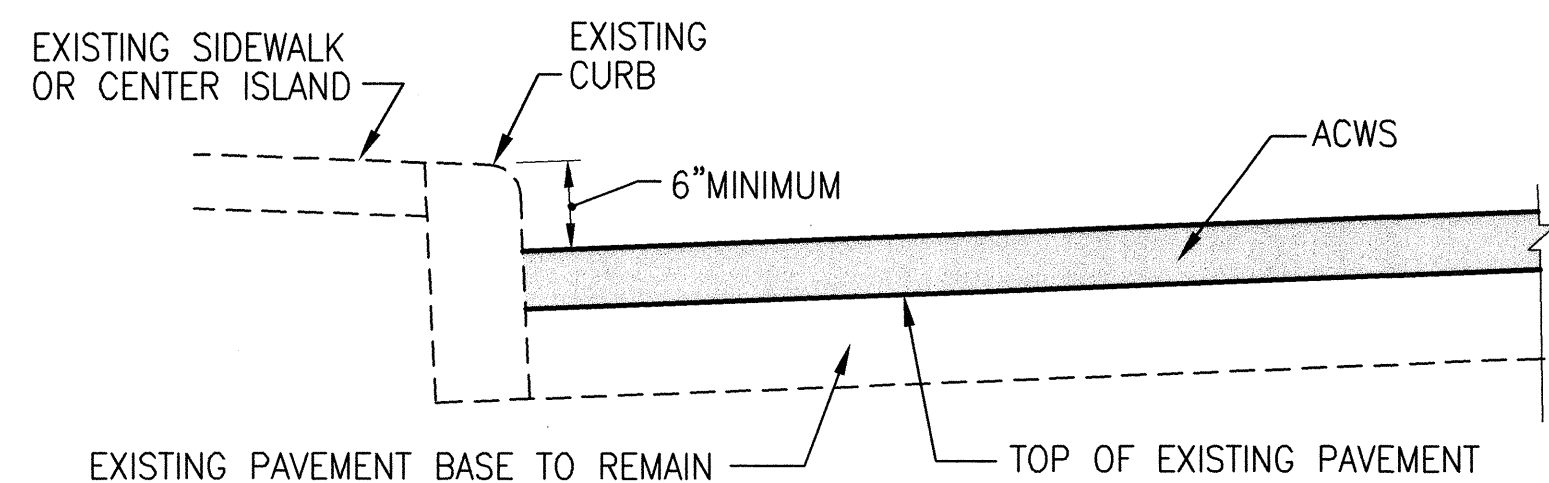


RESURFACING ADJACENT TO CURB

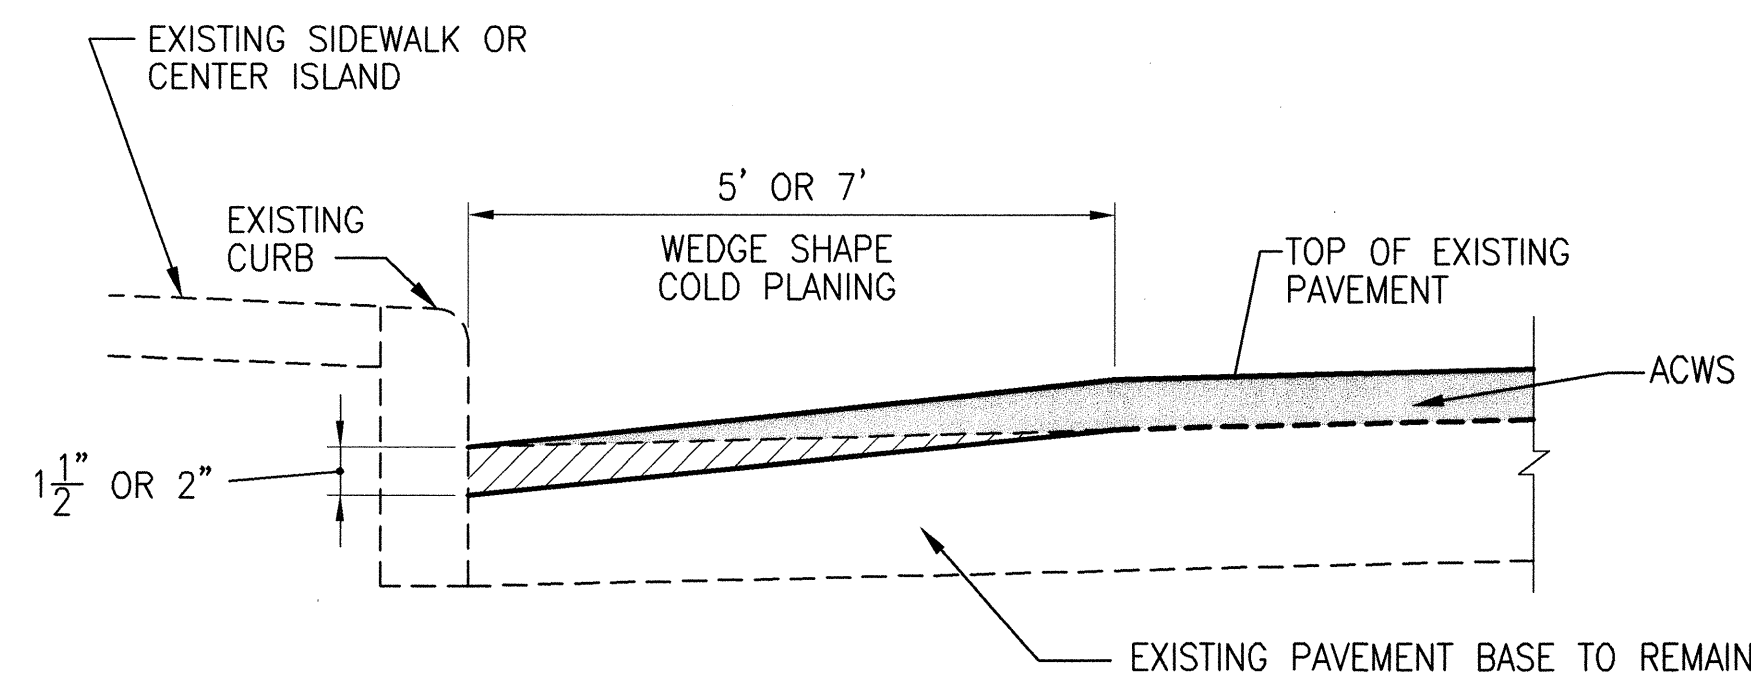


PLANING AND RESURFACING ADJACENT TO CURB

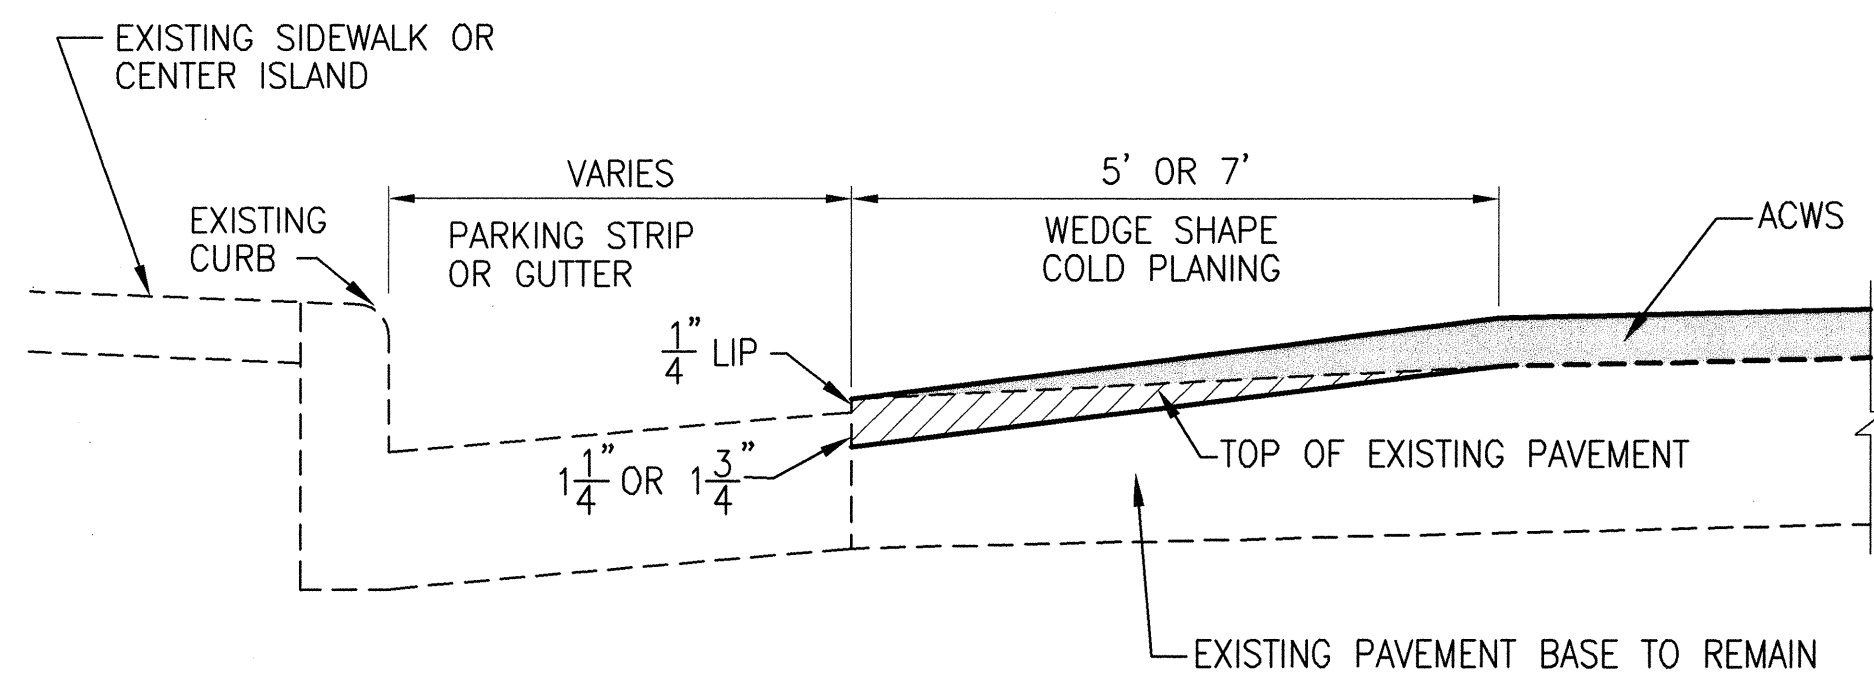


PLANING AND RESURFACING ADJACENT TO CONCRETE PARKING STRIP OR GUTTER

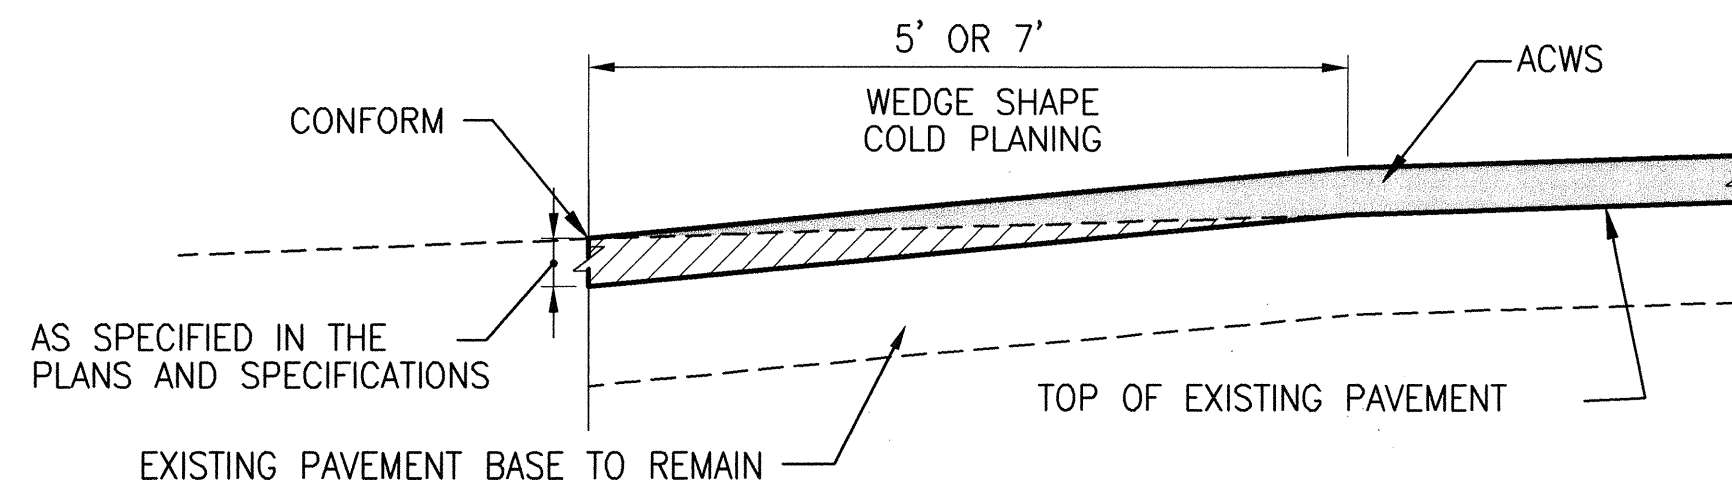


WEDGE SHAPE COLD PLANING CONFORM

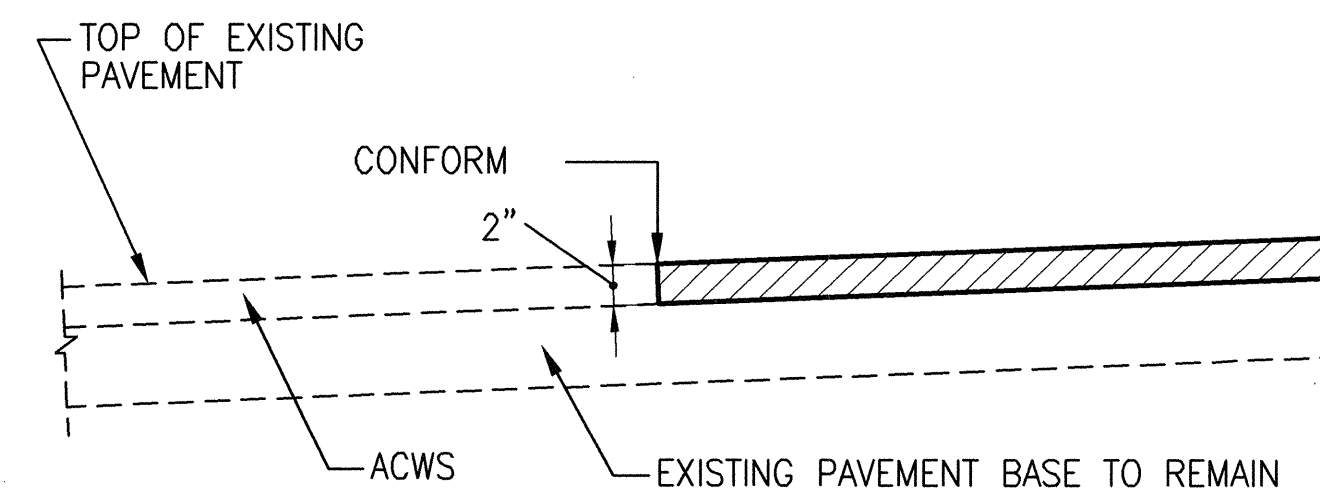


FULL DEPTH PLANING CONFORM

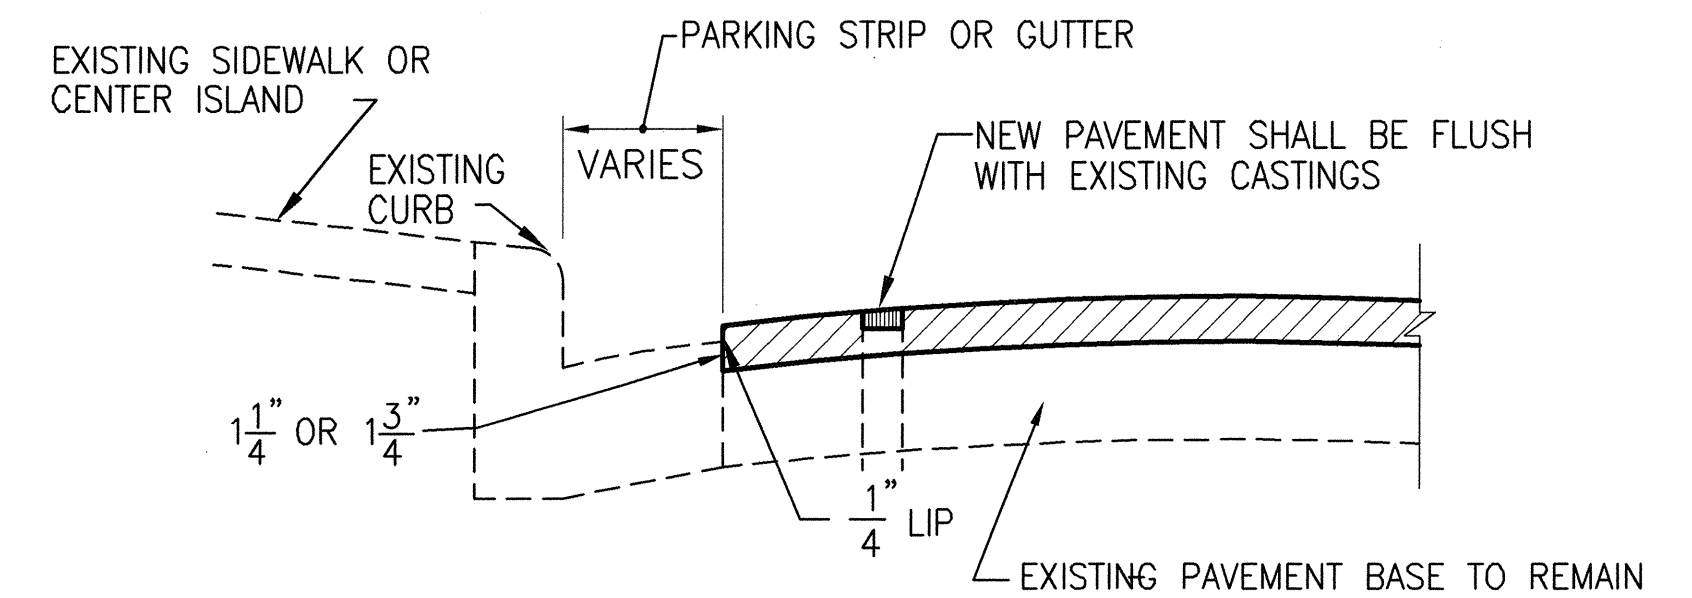

FULL DEPTH PLANING & RESURFACING ADJACENT TO GUTTER OR PARKING STRIP

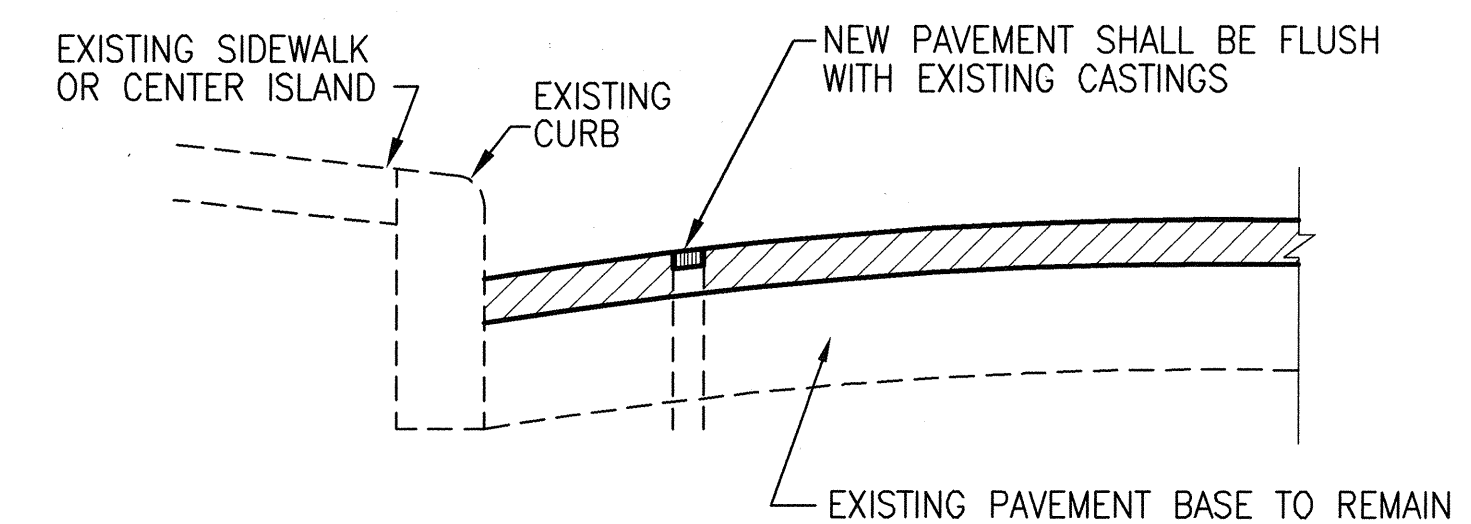

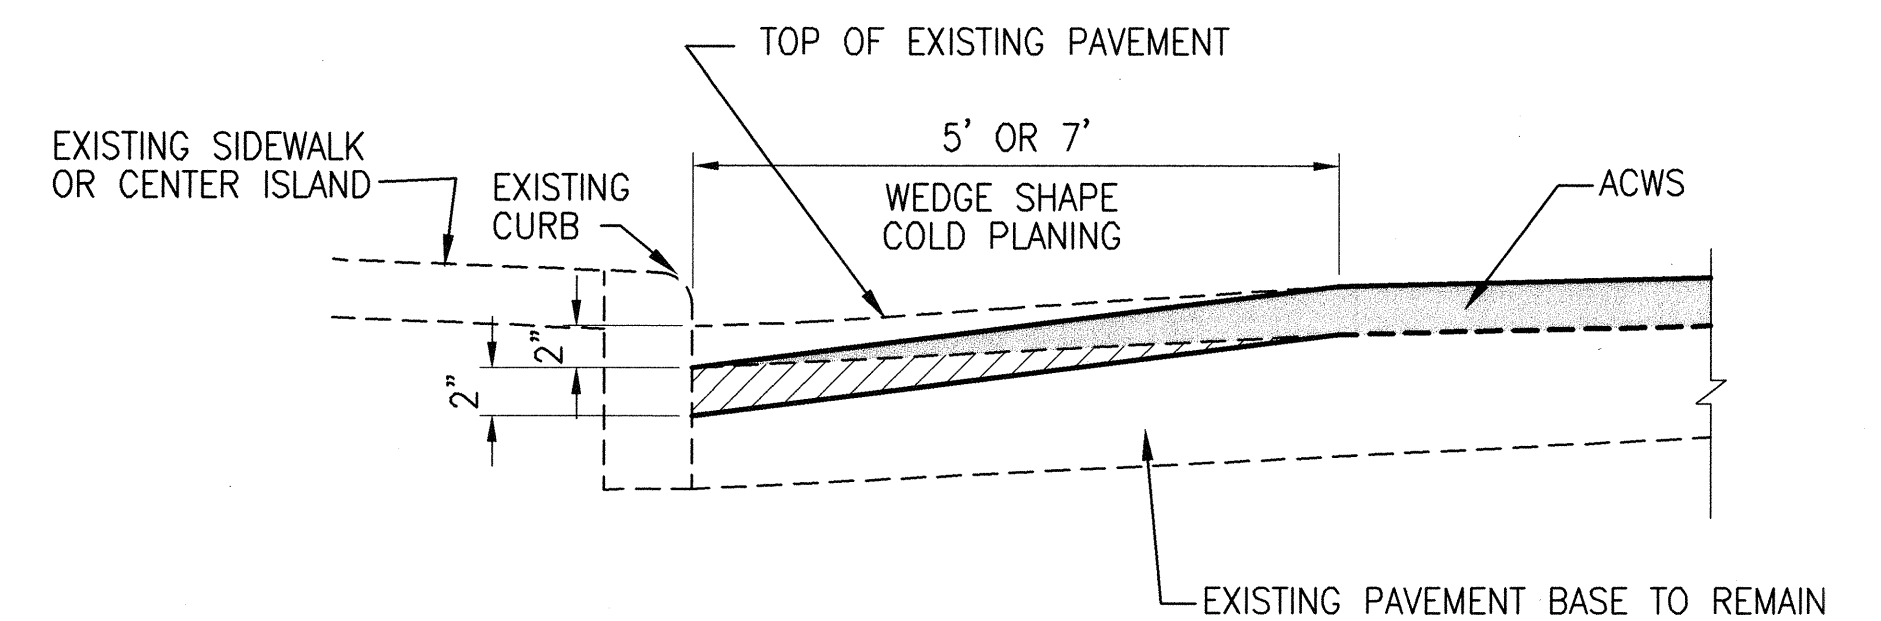


FULL DEPTH PLANING & RESURFACING ADJACENT TO CURB



PLANING AND RESURFACING TO INCREASE CURB HEIGHT

LEGEND

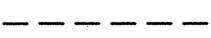-  NEW ASPHALT CONCRETE WEARING SURFACE (ACWS)
-  AREA TO BE COLD PLANED AND RESURFACED
-  EXISTING PAVEMENT OR FACILITY

This Standard Plan was developed for use on public works projects in the City and County of San Francisco, and shall not be used without consulting a Registered Professional Engineer. The Department of Public Works reserves the right to make revisions to this Standard Plan at any time.

NO.	DATE	DESCRIPTION	BY	APP.

TABLE OF REVISIONS
CHECK WITH TRACING TO SEE IF YOU HAVE LATEST REVISION

REFERENCE INFORMATION
& FILE NO. OF SURVEYS



BUREAU OF ENGINEERING
DEPARTMENT OF PUBLIC WORKS
CITY AND COUNTY OF SAN FRANCISCO

REVIEWED:	DATE:	PLANS APPROVAL DATE:	APRIL 30, 2007
PR	10/01/06	<i>Paul L. Davis</i>	4/27/07
DRAWN:	DATE:	SECTION MANAGER	
GY	10/01/06	<i>[Signature]</i>	4/30/07
CHECKED:	DATE:	DEPUTY BUREAU MANAGER	
EK	11/01/06	<i>James H. Hsia</i>	
		BUREAU MANAGER	

STANDARD PLAN		OLD FILE NO.
STREETS AND HIGHWAYS		49,096
STANDARD COLD PLANING AND RESURFACING CROSS SECTIONS		FILE NO.
		87,168
		REV. NO.