



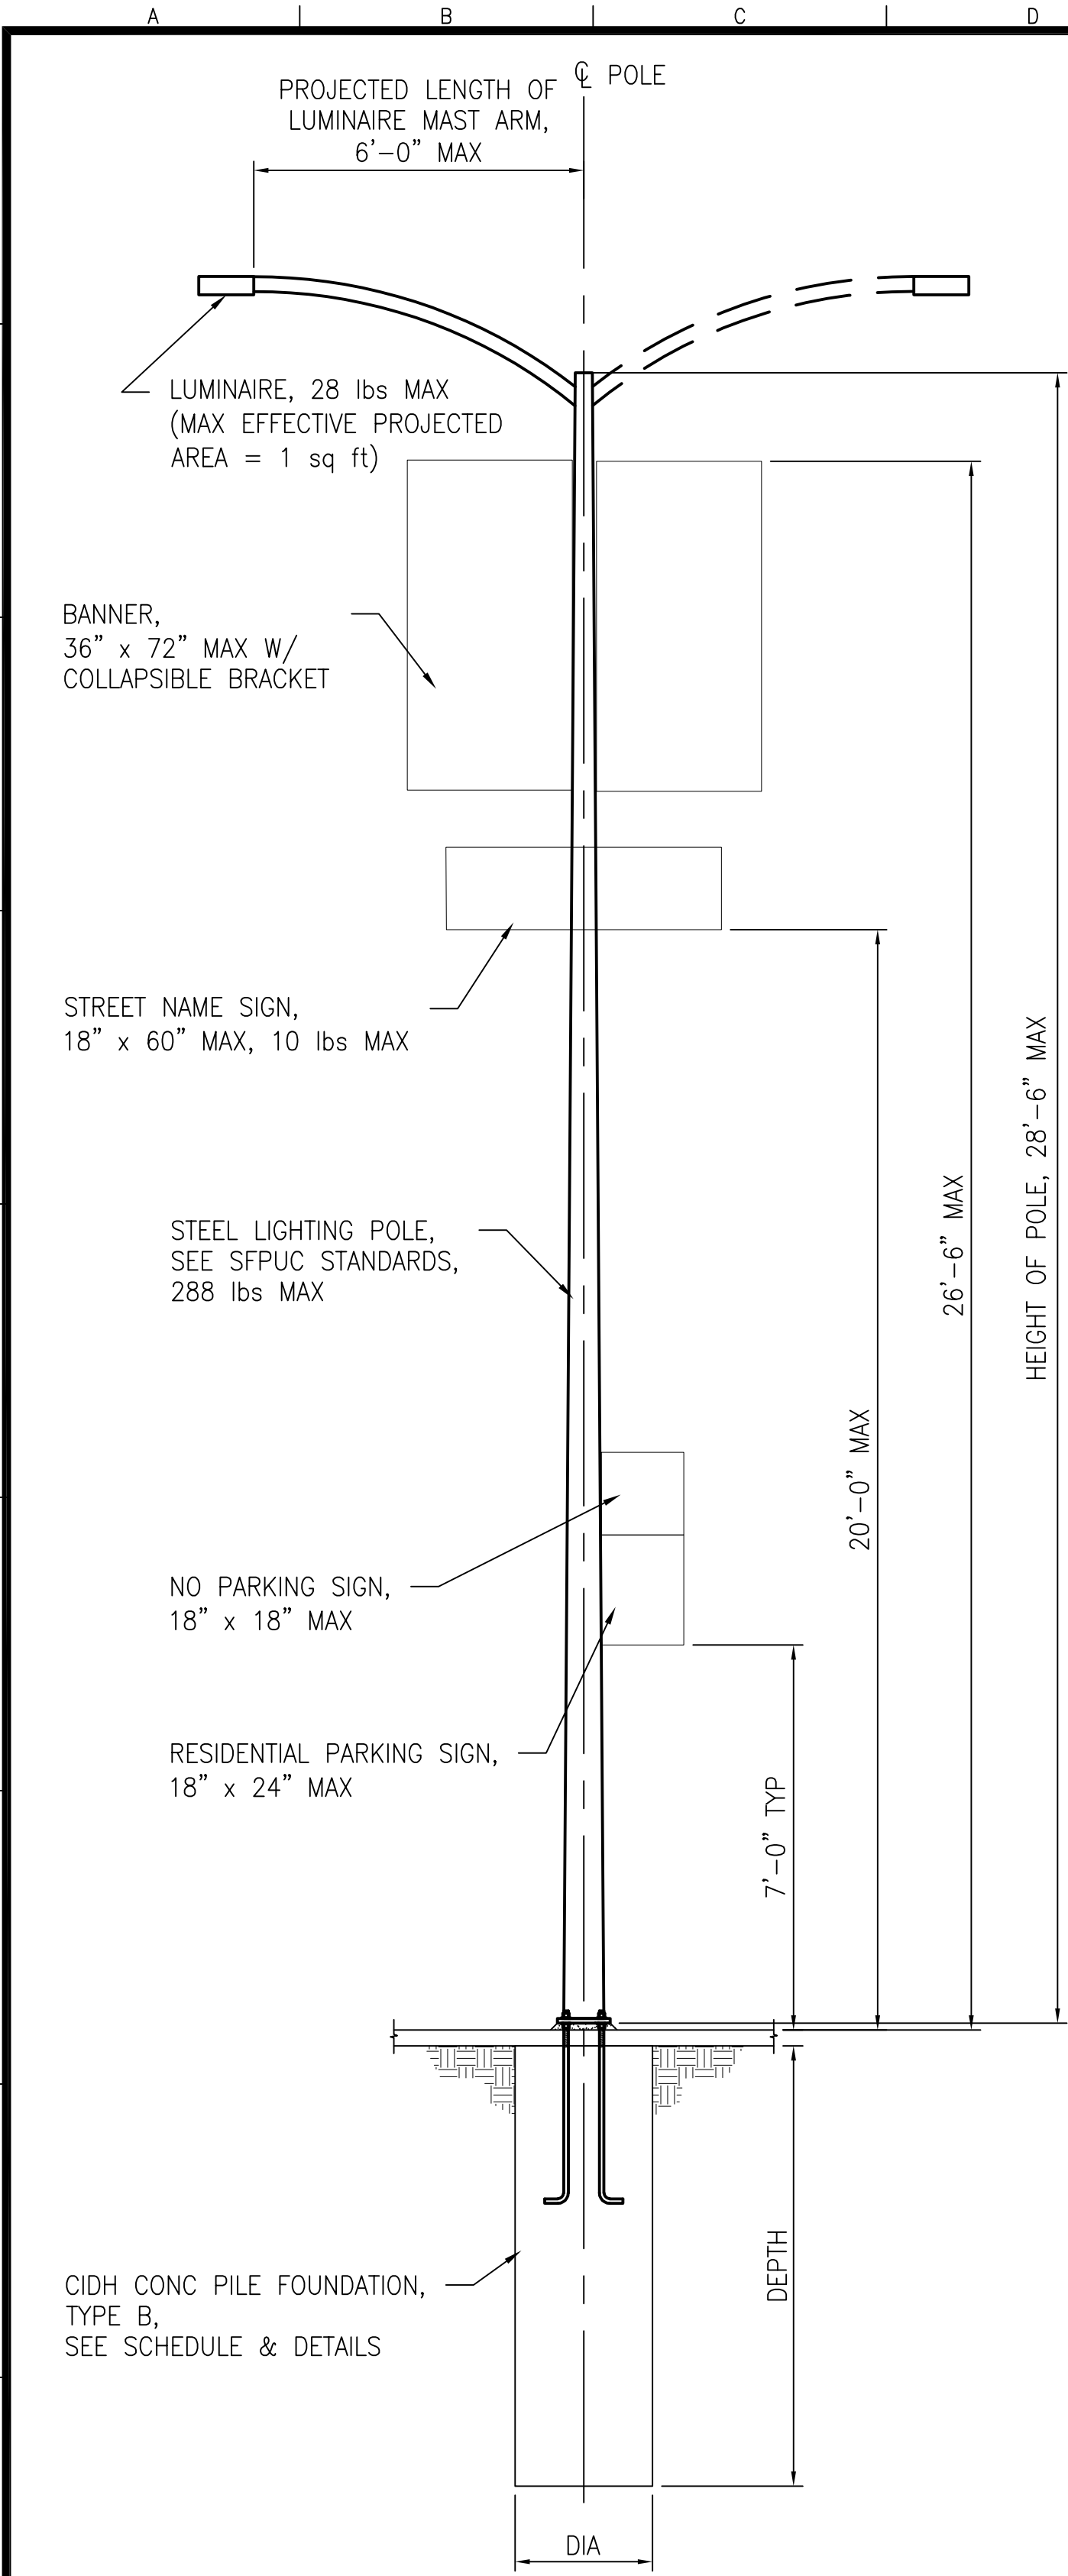

**STREET LIGHT POLE CONFIGURATION TYPE 5**  
SCALE: NONE

1  
—

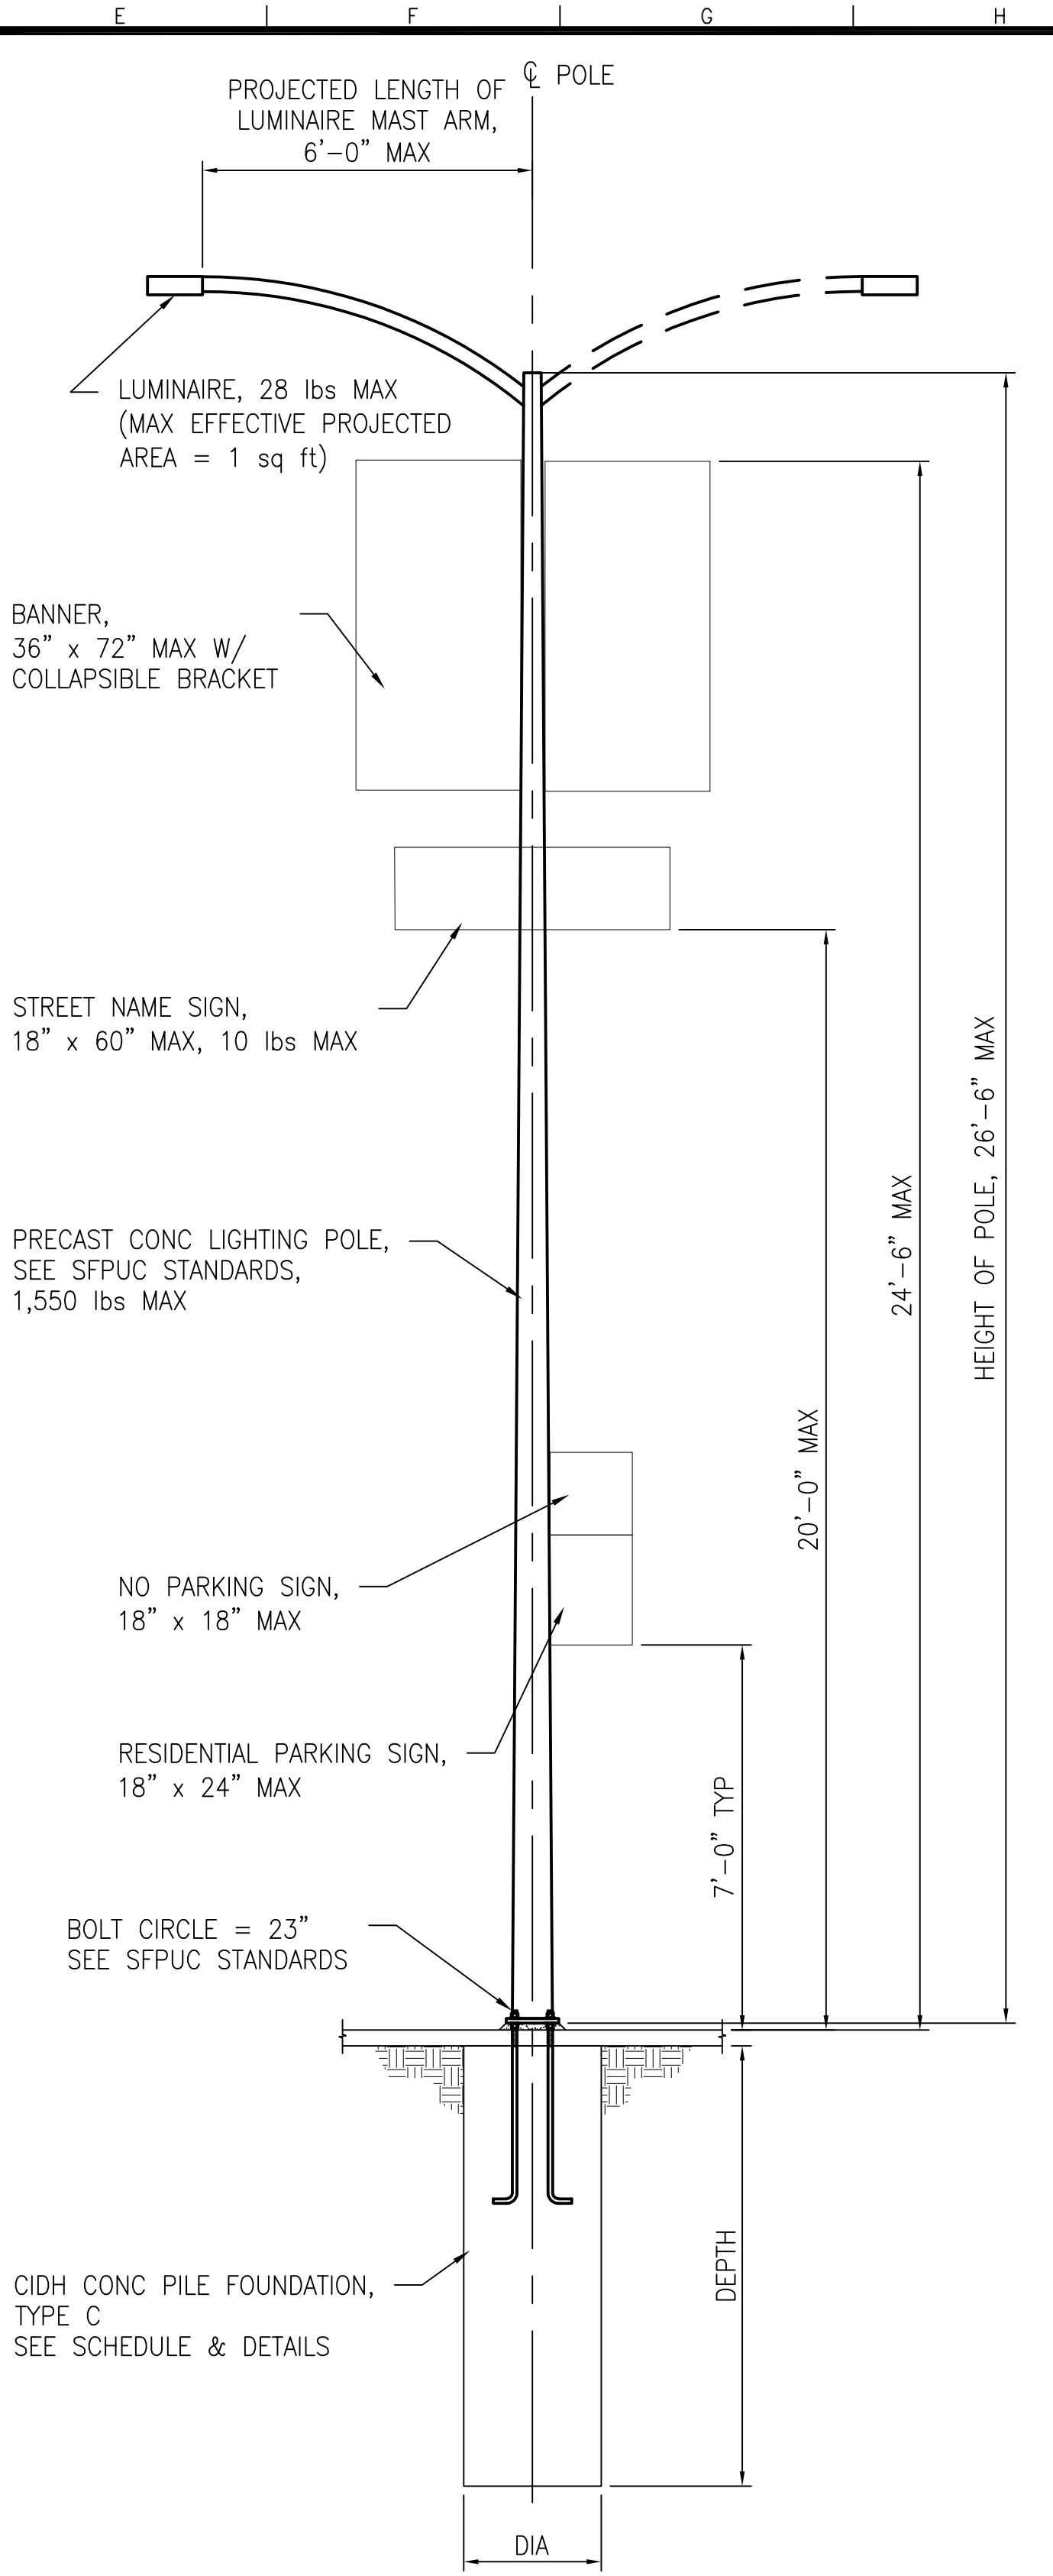

**STREET LIGHT POLE CONFIGURATION TYPE 6**  
SCALE: NONE

2  
—

This Standard Plan was developed for use on Public Works projects in the City and County of San Francisco, and shall not be used without consulting a Registered Professional Engineer. San Francisco Public Works reserves the right to make revisions to this Standard Plan at any time.

| NO.                                                      | DATE | DESCRIPTION | BY | APP. |
|----------------------------------------------------------|------|-------------|----|------|
| THIS DRAWING WAS LAST MODIFIED: 01/19/24 15:54, BY: RLui |      |             |    |      |

|                                                |
|------------------------------------------------|
| REFERENCE INFORMATION<br>& FILE NO. OF SURVEYS |
|------------------------------------------------|





BUREAU OF ENGINEERING

CITY & COUNTY OF SAN FRANCISCO

SAN FRANCISCO PUBLIC WORKS

49 SOUTH VAN NESS AVENUE, SUITE 800

SAN FRANCISCO, CA 94103

|                    |                   |
|--------------------|-------------------|
| Section Mgr:       | RAYMOND LUI       |
| Deputy Bureau Mgr: | FERNANDO CISNEROS |
| Acting Bureau Mgr: | IQBAL DHAPA       |

|           |    |       |        |
|-----------|----|-------|--------|
| DESIGNED: | RL | DATE: | 1/2023 |
| DRAWN:    | RL | DATE: | 1/2023 |
| CHECKED:  | JS | DATE: | 1/2023 |

|  |
|--|
|  |
|--|

|                 |          |
|-----------------|----------|
| SCALE:          | AS SHOWN |
| SHEET OF SHEETS |          |

|                                              |
|----------------------------------------------|
| STANDARD PLAN                                |
| STREETLIGHT POLE FOUNDATIONS<br>SHEET 3 OF 3 |

|                      |
|----------------------|
| CONTRACT NO.         |
| DRAWING NO.<br>S-103 |
| FILE NO.<br>122,384  |
| REV. NO.             |