


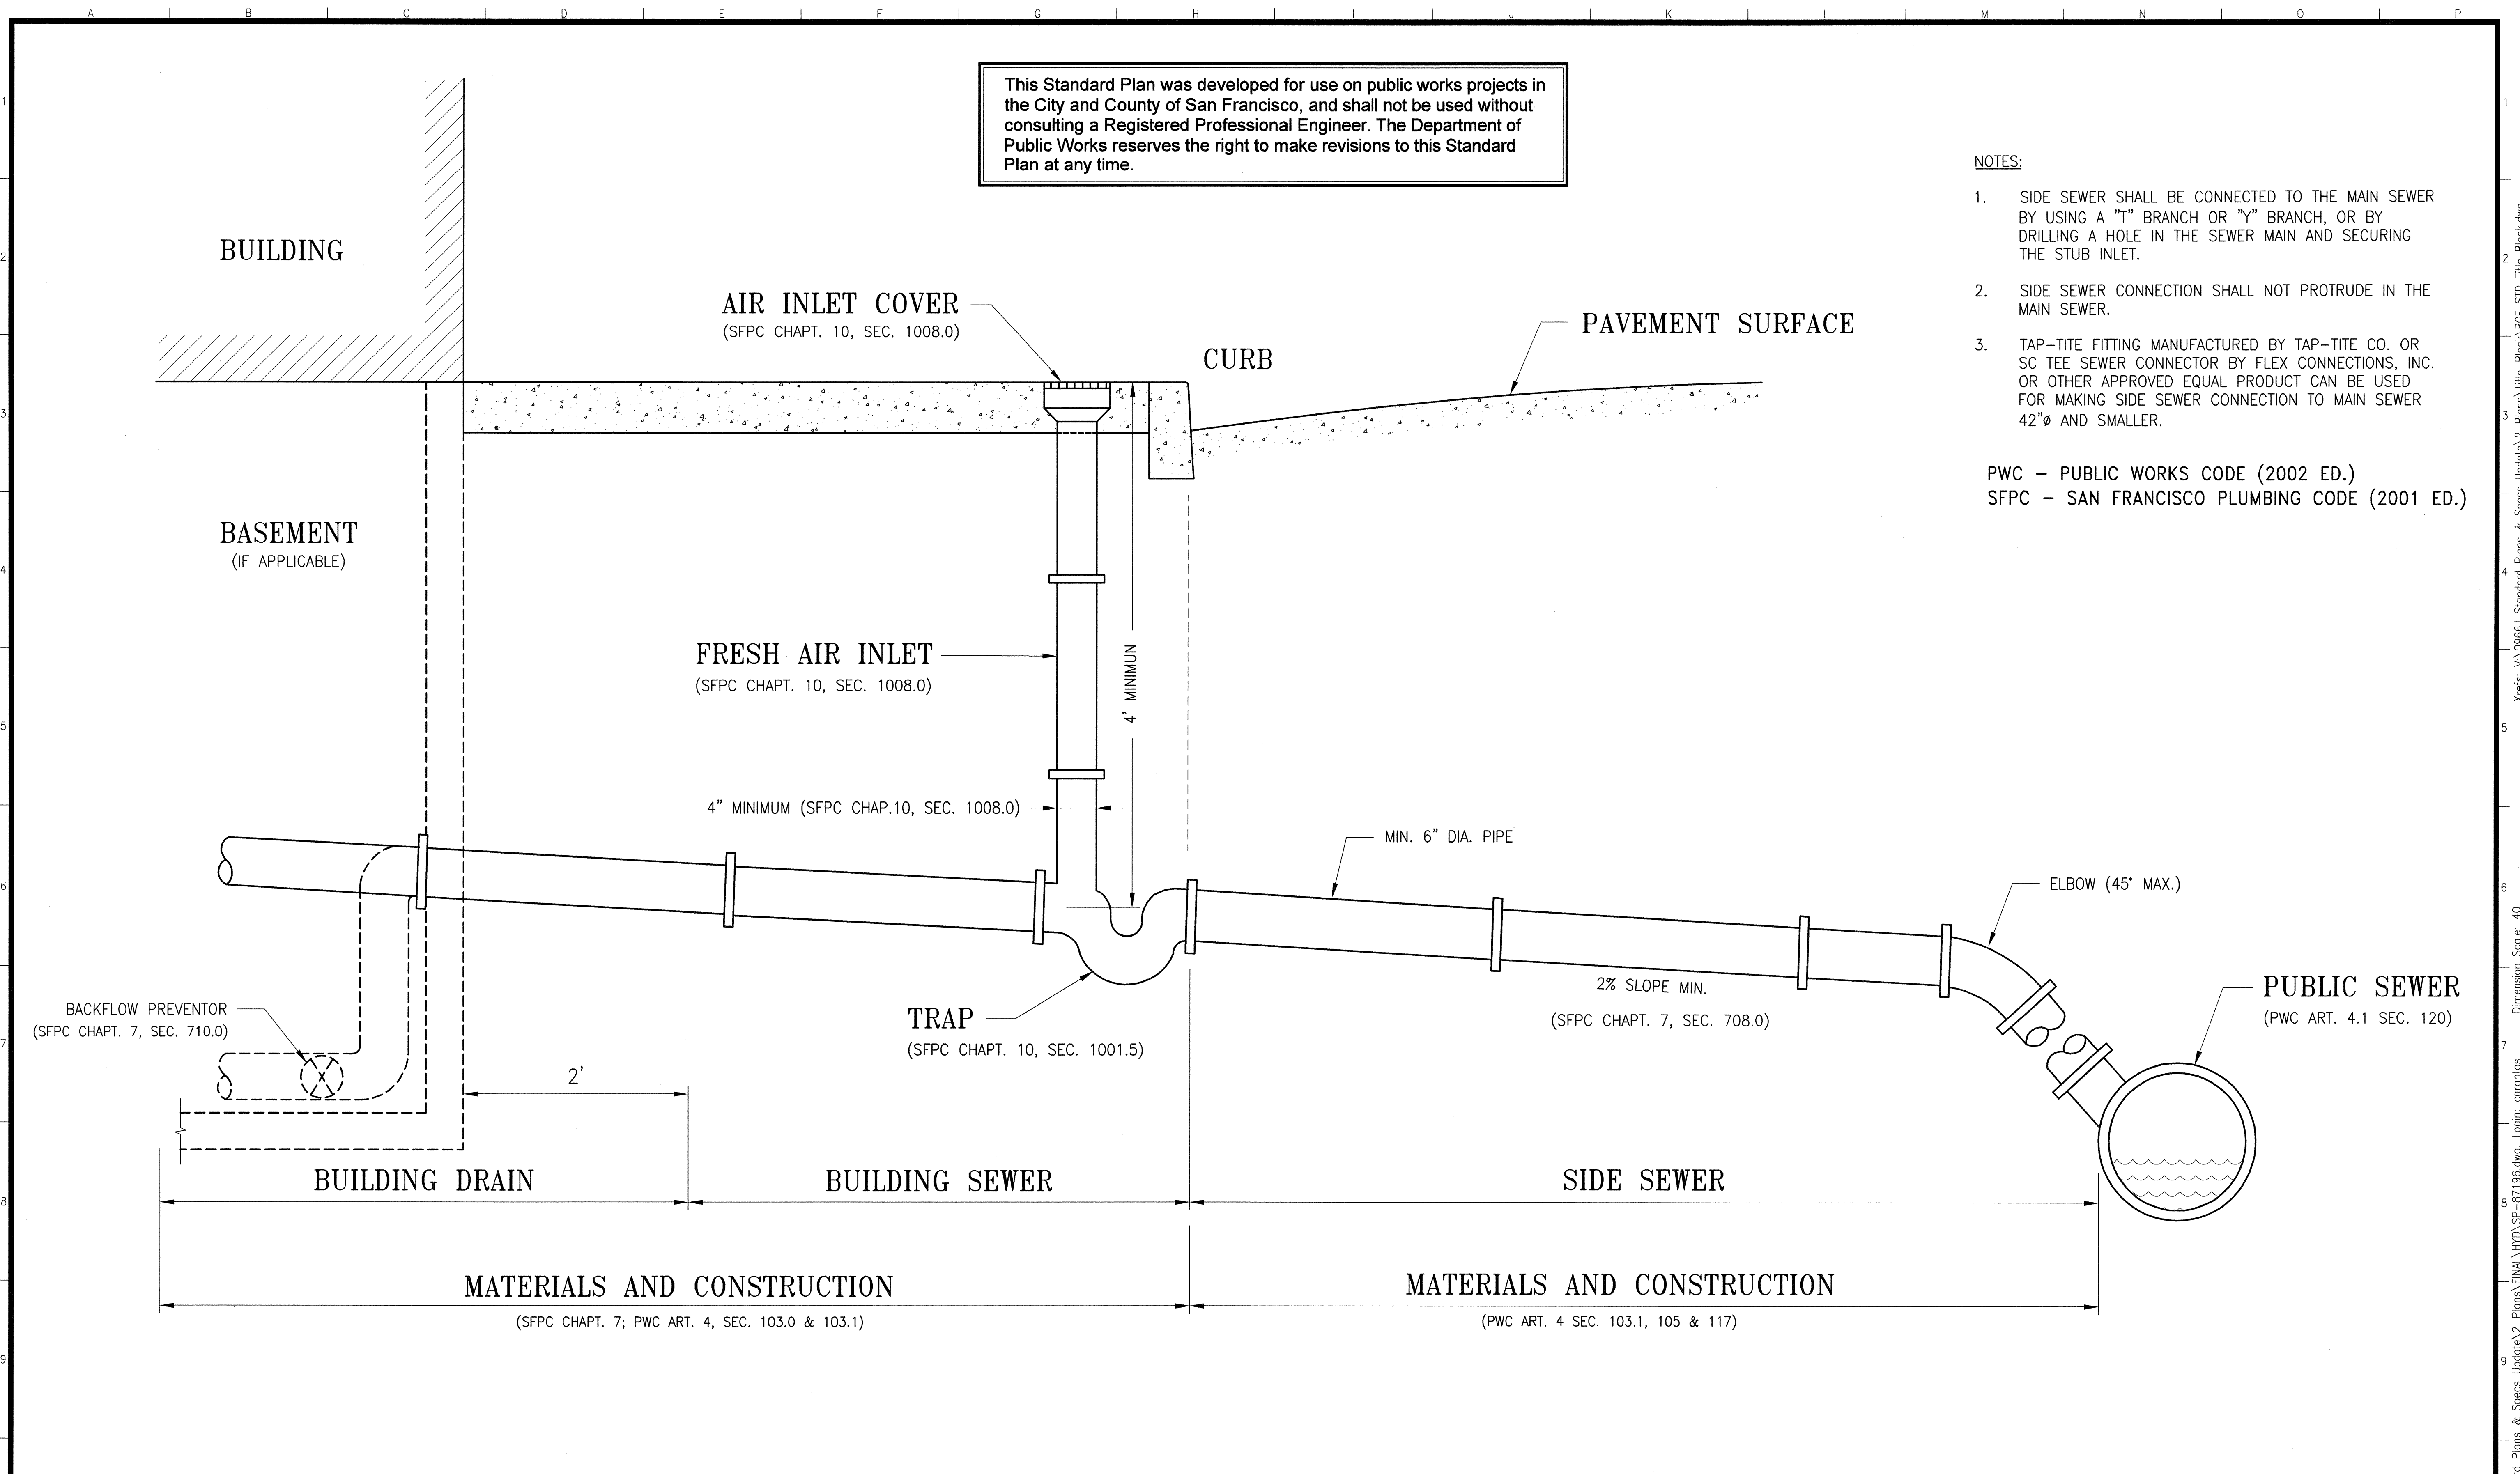

This Standard Plan was developed for use on public works projects in the City and County of San Francisco, and shall not be used without consulting a Registered Professional Engineer. The Department of Public Works reserves the right to make revisions to this Standard Plan at any time.

- NOTES:
- SIDE SEWER SHALL BE CONNECTED TO THE MAIN SEWER BY USING A "T" BRANCH OR "Y" BRANCH, OR BY DRILLING A HOLE IN THE SEWER MAIN AND SECURING THE STUB INLET.
 - SIDE SEWER CONNECTION SHALL NOT PROTRUDE IN THE MAIN SEWER.
 - TAP-TITE FITTING MANUFACTURED BY TAP-TITE CO. OR SC TEE SEWER CONNECTOR BY FLEX CONNECTIONS, INC. OR OTHER APPROVED EQUAL PRODUCT CAN BE USED FOR MAKING SIDE SEWER CONNECTION TO MAIN SEWER 42"Ø AND SMALLER.
- PWC - PUBLIC WORKS CODE (2002 ED.)
SFPC - SAN FRANCISCO PLUMBING CODE (2001 ED.)

NO.		DATE	DESCRIPTION	BY	APP.
TABLE OF REVISIONS					
CHECK WITH TRACING TO SEE IF YOU HAVE LATEST REVISION					
REFERENCE INFORMATION & FILE NO. OF SURVEYS			 BUREAU OF ENGINEERING DEPARTMENT OF PUBLIC WORKS CITY AND COUNTY OF SAN FRANCISCO		
REVIEWED:	DATE:	PLANS APPROVAL DATE: APRIL 30, 2007			
ID	12/2006	 4/30/07 SECTION MANAGER			
DRAWN:	DATE:	 5/30/07 DEPUTY BUREAU MANAGER			
AM	07/2003	 BUREAU MANAGER			
CHECKED:	DATE:				
KS	12/2006				
STANDARD PLAN					
HYDRAULICS					
TYPICAL INSTALLATION OF BUILDING SEWER AND SIDE SEWER					
OLD FILE NO. 44,337					
FILE NO. 87,196					
REV. NO.					

Drawing Path: V:\0966J Standard Plans & Specs Update\2_Plan\Title_Block\BOE STD Title Block.dwg
Plot Time: Fri, 27 Apr 2007 - 8:03pm
Xrefs: V:\0966J Standard Plans & Specs Update\2_Plan\Title_Block\BOE STD Title Block.dwg
Dimension Scale: 40
Model Units: Feet
Measurement Units are English